




FLUSH mounted docking station for mobile fume cupboard

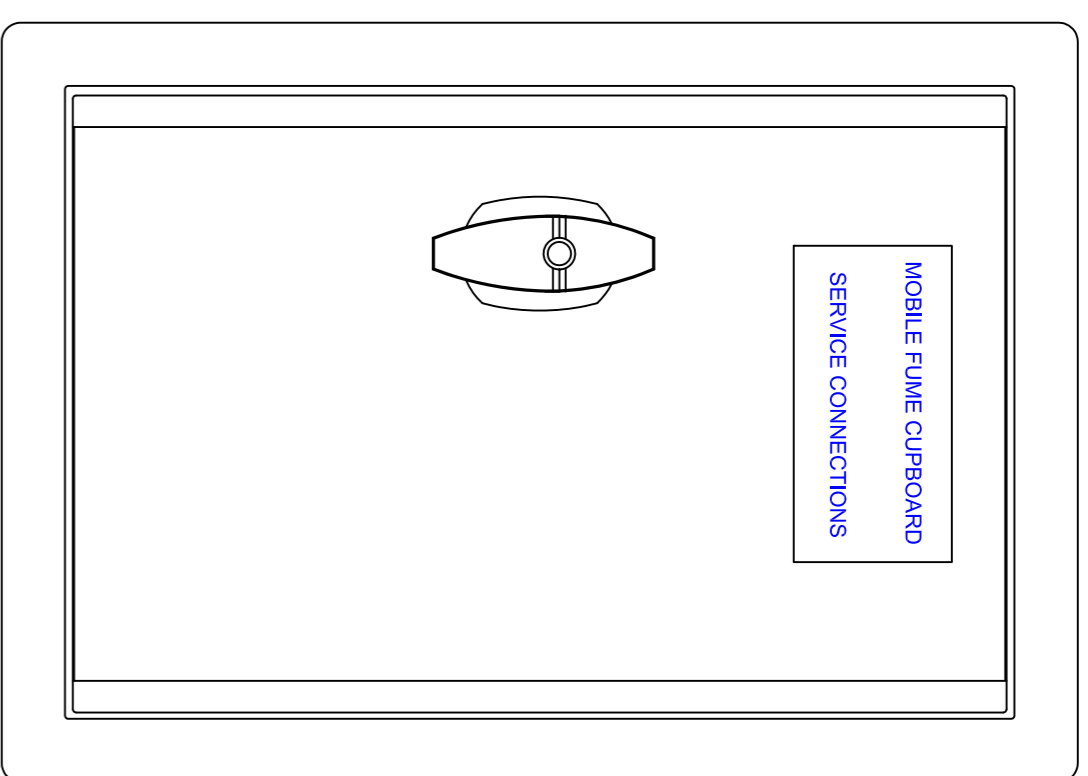


Front view with door closed

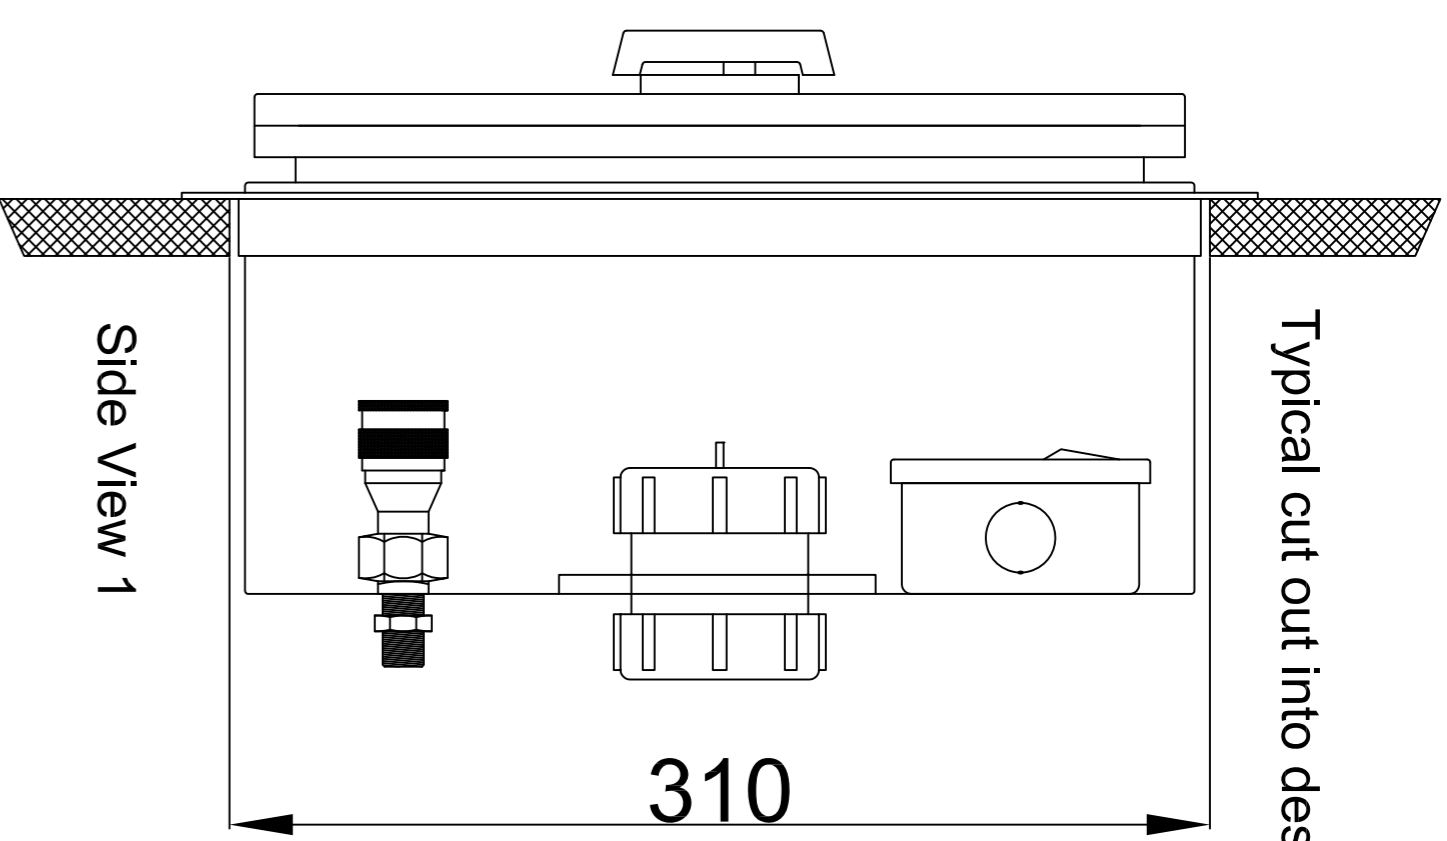


Side View 1

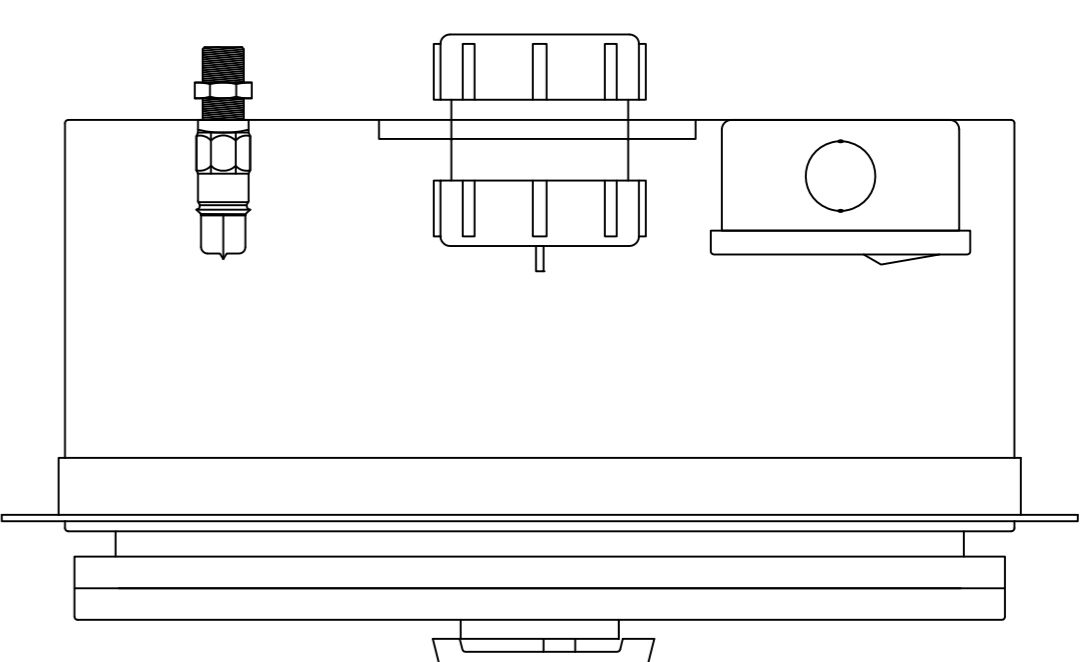

Side View 2

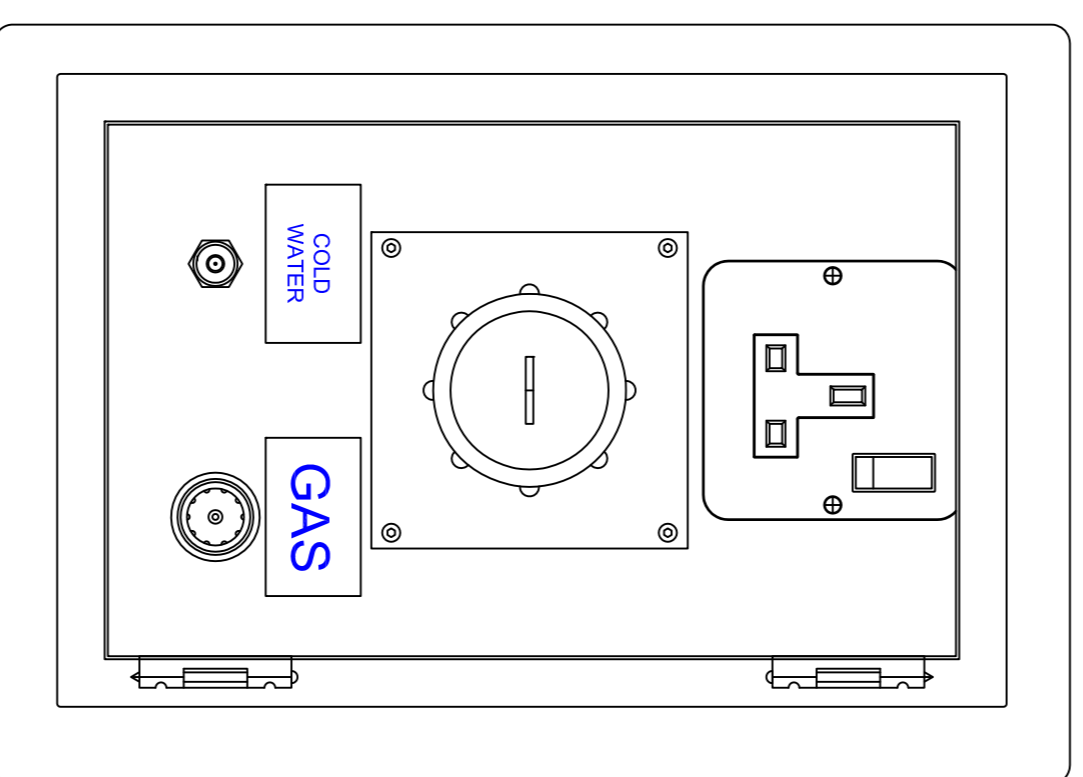

Front view with door open

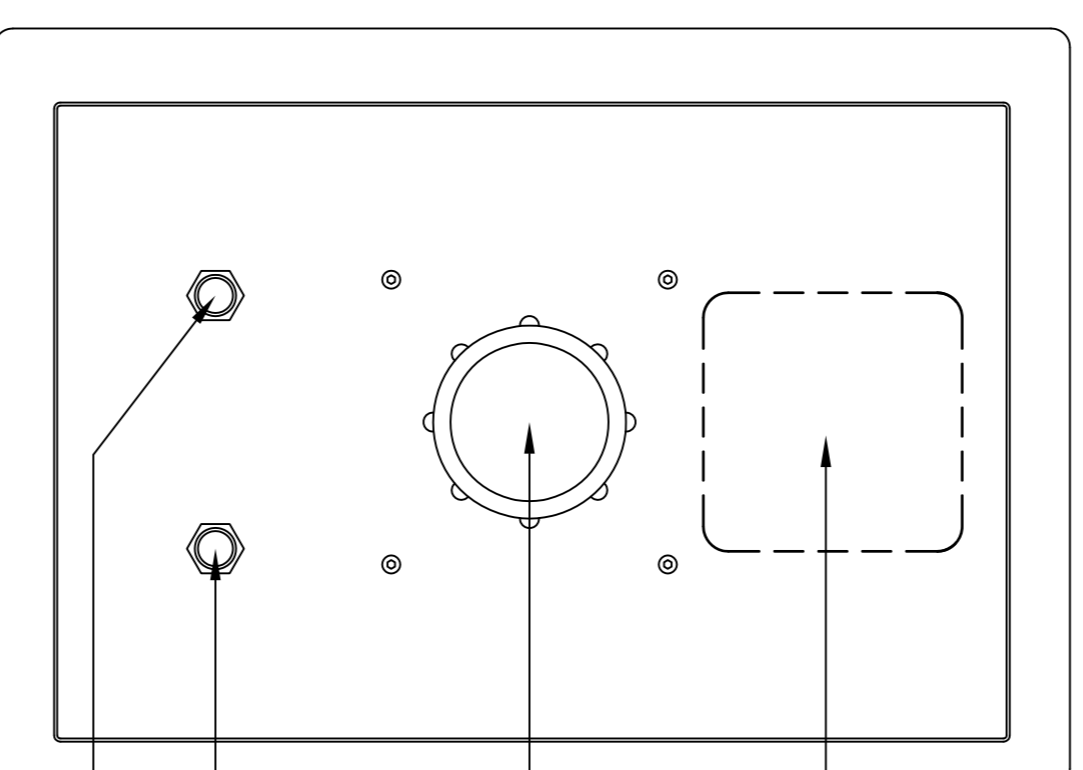


Rear view with service connections

230V Electrical Supply

1-1/2" Vulcathene Drain Connection

1/4" BSP (male) Cold water connection

1/4" BSP (male) Gas connection

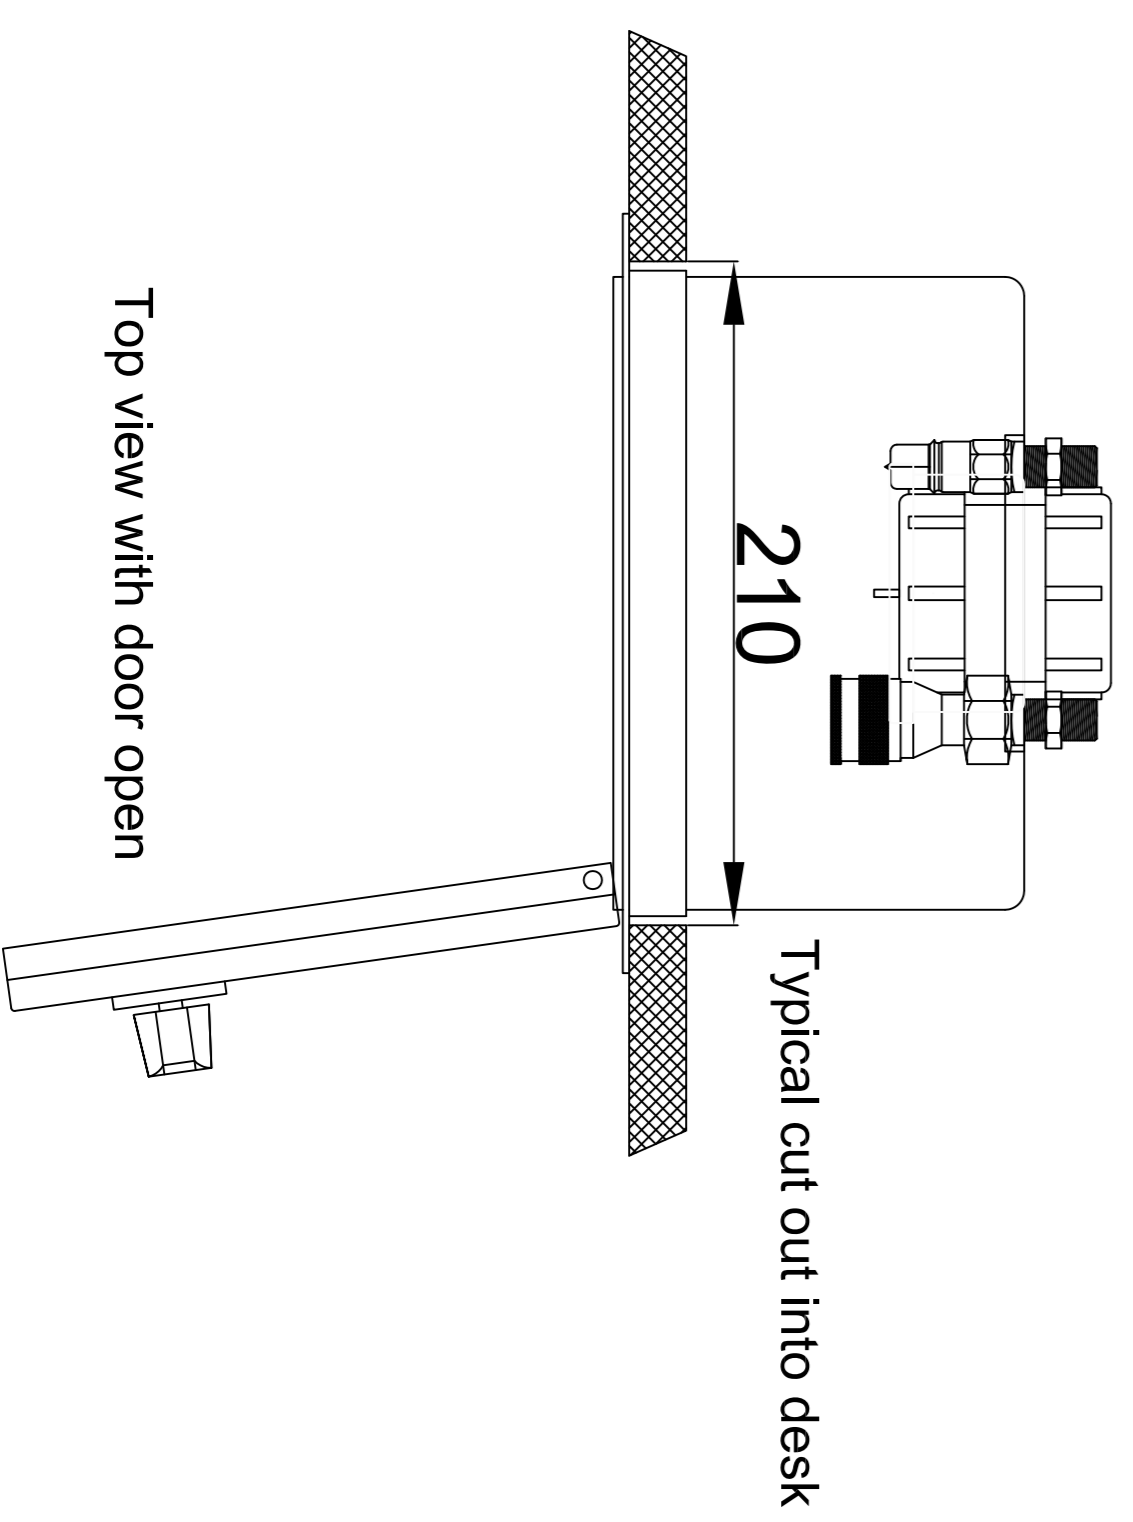

Top view with door open

No part of this drawing may be reproduced or transmitted in any form or by any means electronic or mechanical, for any purpose, without the express written permission of **Integrated Laboratory Services Ltd.**
This drawing is the property of Integrated Laboratory Services Ltd.

IIS
Integrated
Laboratory Services

The Elm Unit
New York Mills
Summerbridge
Harrogate
North Yorkshire
HG3 4LA
01423 781101

Client:

Project:

Drawing Title:

Flush mounted docking station

Date: **Scale:** 1:10

Drawn By: TC **Checked:** PS

Drawing Number: **Rev:**